

Tri-City Baptist Church



Germann Campus Elevations

Tri-City Baptist
Church Ministries

Relationships • Discipleship • Truth

www.tricityministries.org



NORTH ELEVATION

SCALE 3/32"=1'-0"




EAST ELEVATION

SCALE 3/32"=1'-0"



SOUTH ELEVATION

SCALE 3/32"=1'-0"

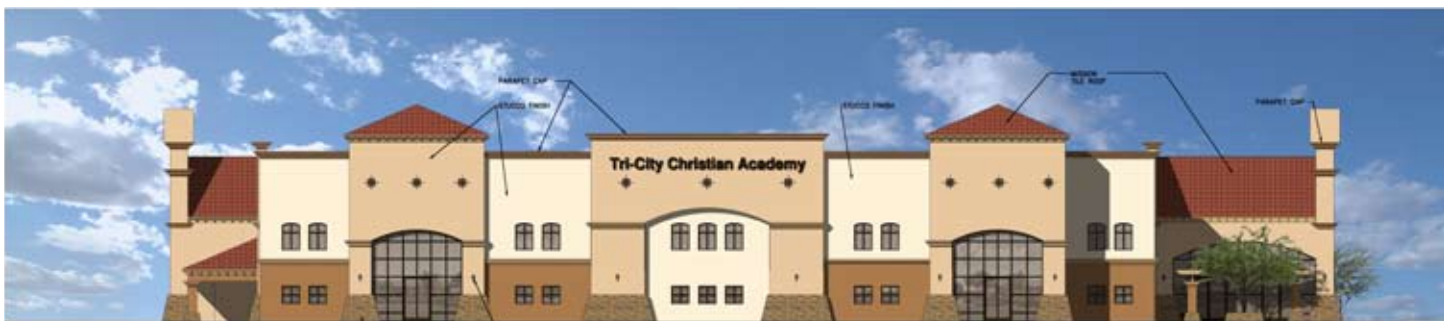

WEST ELEVATION

SCALE 3/32"=1'-0"